


Manzanita Village

↑
TO OCEAN

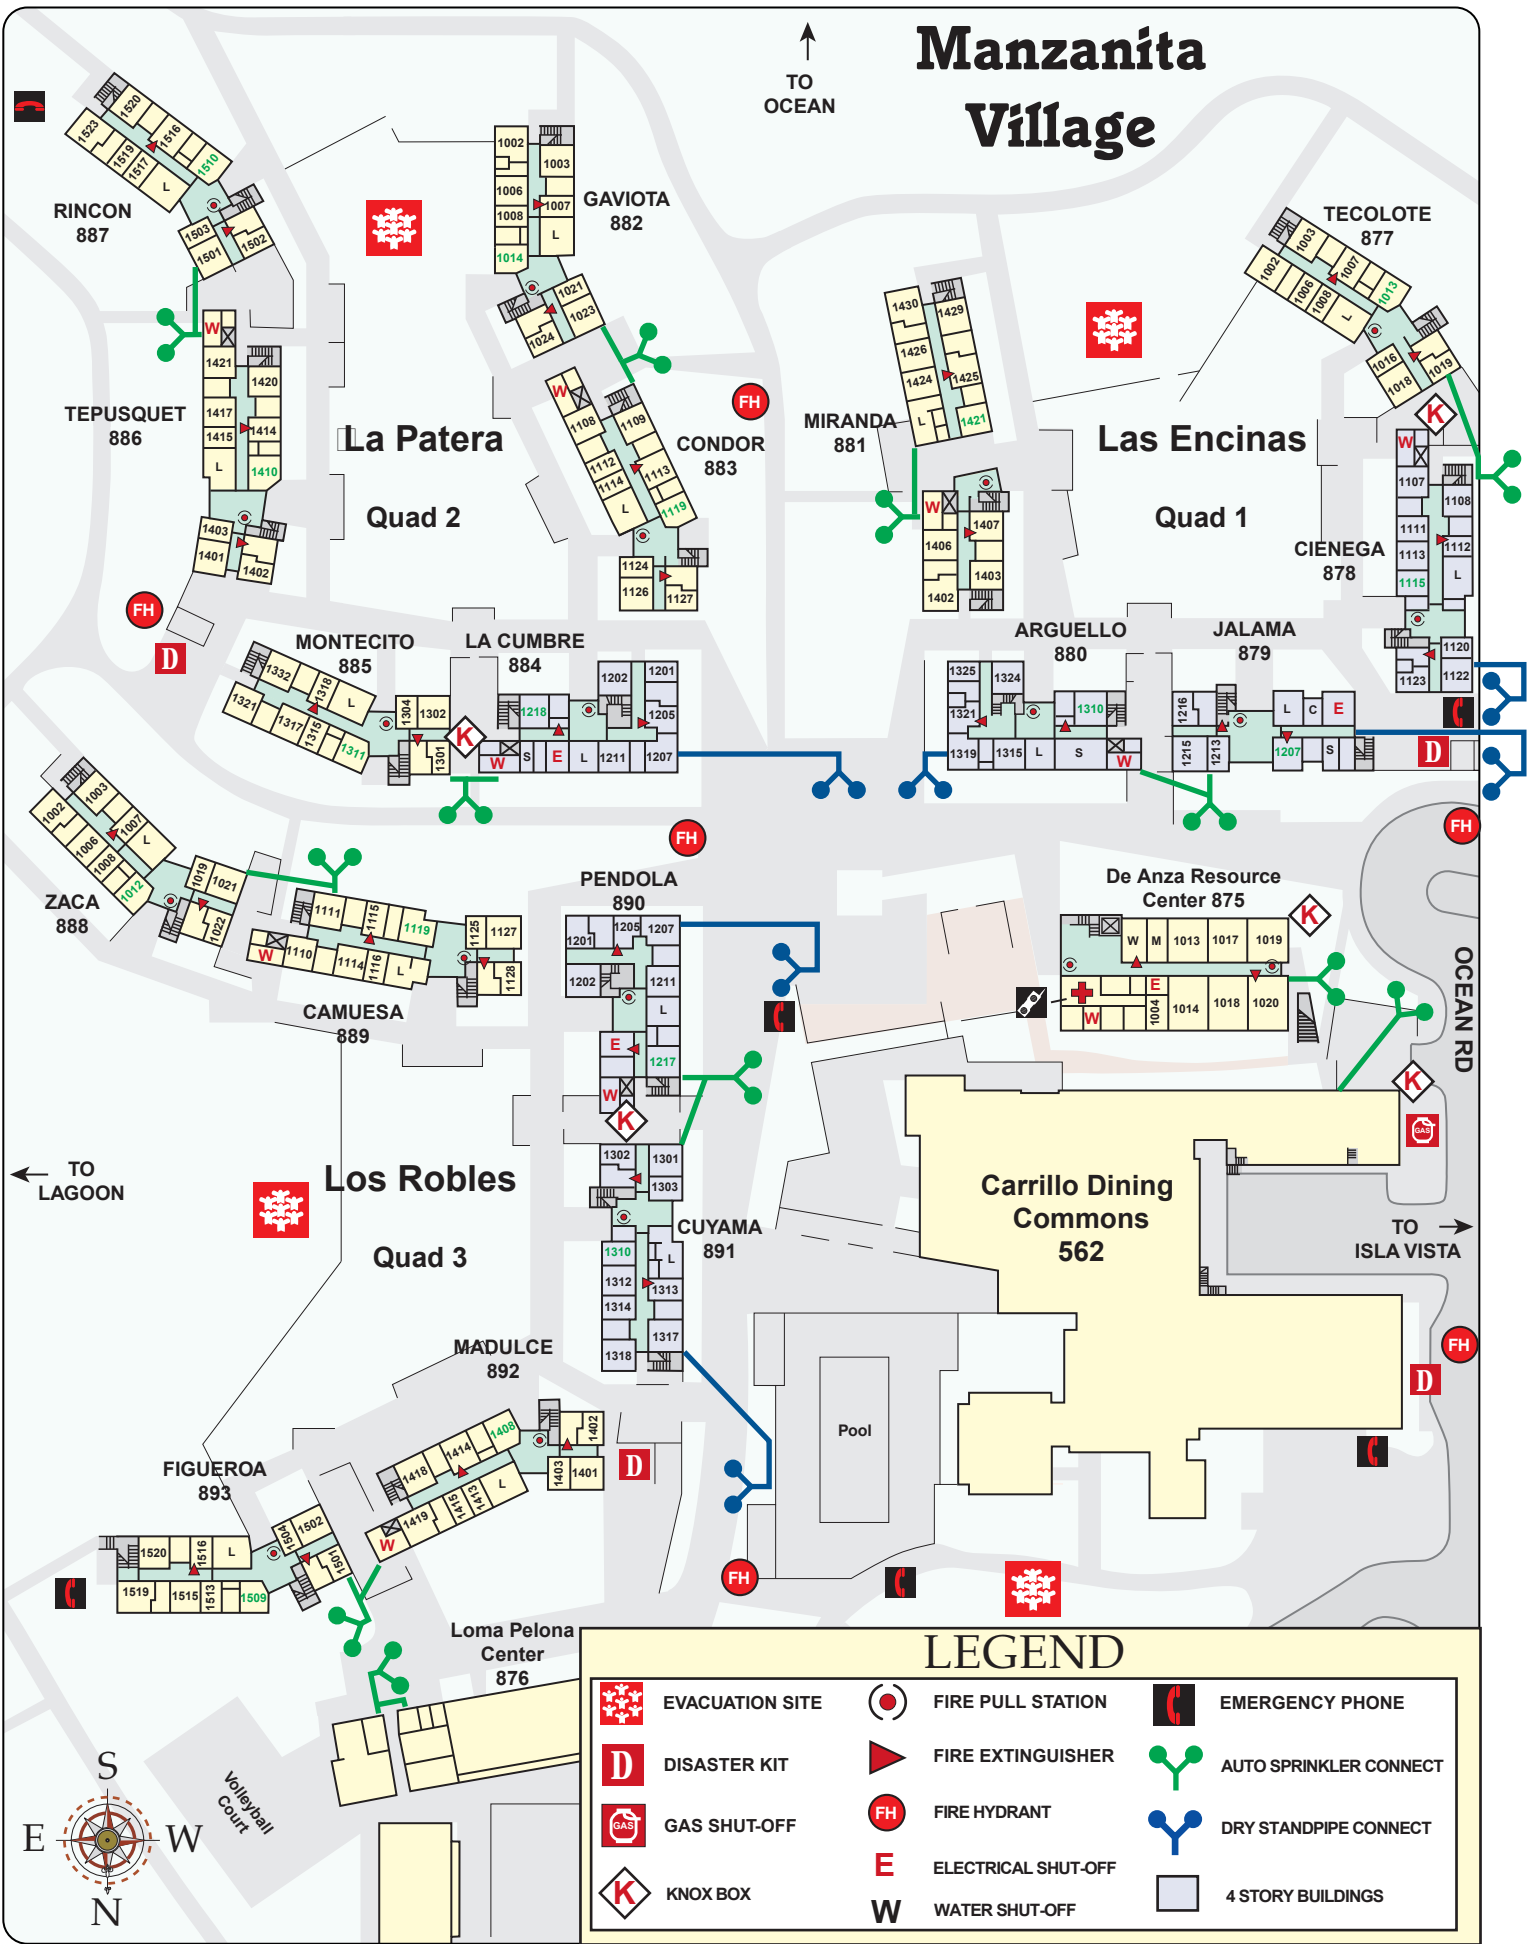

LEGEND					
	EVACUATION SITE		FIRE PULL STATION		EMERGENCY PHONE
	DISASTER KIT		FIRE EXTINGUISHER		AUTO SPRINKLER CONNECT
	GAS SHUT-OFF		FIRE HYDRANT		DRY STANDPIPE CONNECT
	KNOX BOX		ELECTRICAL SHUT-OFF		4 STORY BUILDINGS
			WATER SHUT-OFF		